



CITY OF HUNTINGTON PARK
 Community Development Dept. • Planning Division
 6550 Miles Avenue, Huntington Park, CA 90255
 Tel. (323) 584-6210 • planning@hpca.gov

SIGN DESIGN REVIEW APPLICATION

FOR OFFICE USE ONLY

Date Filed: _____ File No.: _____ Fee/Receipt No.: **\$95.00/HR** Initials: _____

PROJECT ADDRESS: _____

APPLICANT INFORMATION (Check Appropriate):

Licensed Contractor Business Owner Property Owner Other (explain) _____

Name/Company: _____

Mailing Address: _____

Phone 1: _____ Phone 2: _____ Email: _____

SIGN(S) INFORMATION

1. How many signs are being proposed? _____

2. Size (sq. ft.) and dimensions (ft.) of proposed sign(s): _____

3. Type of sign(s) being proposed: Wall Sign Freestanding Sign Window Sign

Other (explain) _____

4. Provide a detailed description of proposed sign(s) (i.e. – illuminated, box/cabinet, individual letters, foam, neon, awning, halo, pole/pylon, monument, etc.): _____

5. Proposed sign(s) will read: _____

6. Is this property a multiple tenant site? Yes No If yes, is there a Sign Program? Yes No

7. Are there any signs existing on the building or property? Yes No If yes, please explain location, size(s), and text: _____


8. Business frontage width: _____ Property frontage width: _____ No. of floors of building: _____

Note: Any holes, glue, or discolored paint from previous signs must be repaired to match the building or background exterior, prior to installation of any new signs.


CERTIFICATE AND AFFIDAVIT OF APPLICANT: I/We certify that all statements made on this application are true and complete to the best of my knowledge. I/We understand that any false statements may result in denial of the requested permit or revocation of any issued permit. I/We further certify that I am, or have permission by, the property owner to conduct the proposed development applied for herein.

 Signature of Applicant

 Date

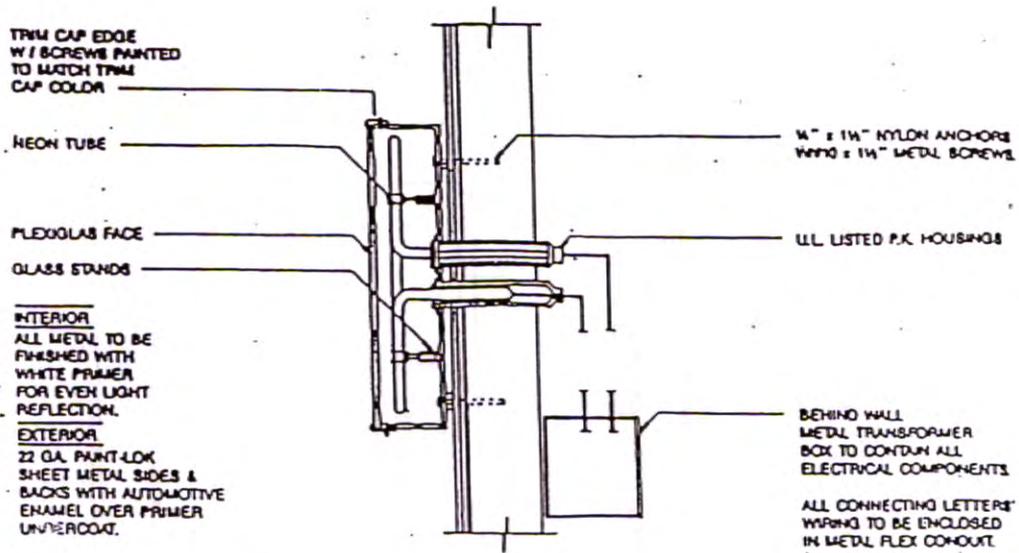

MOUNTING DETAIL

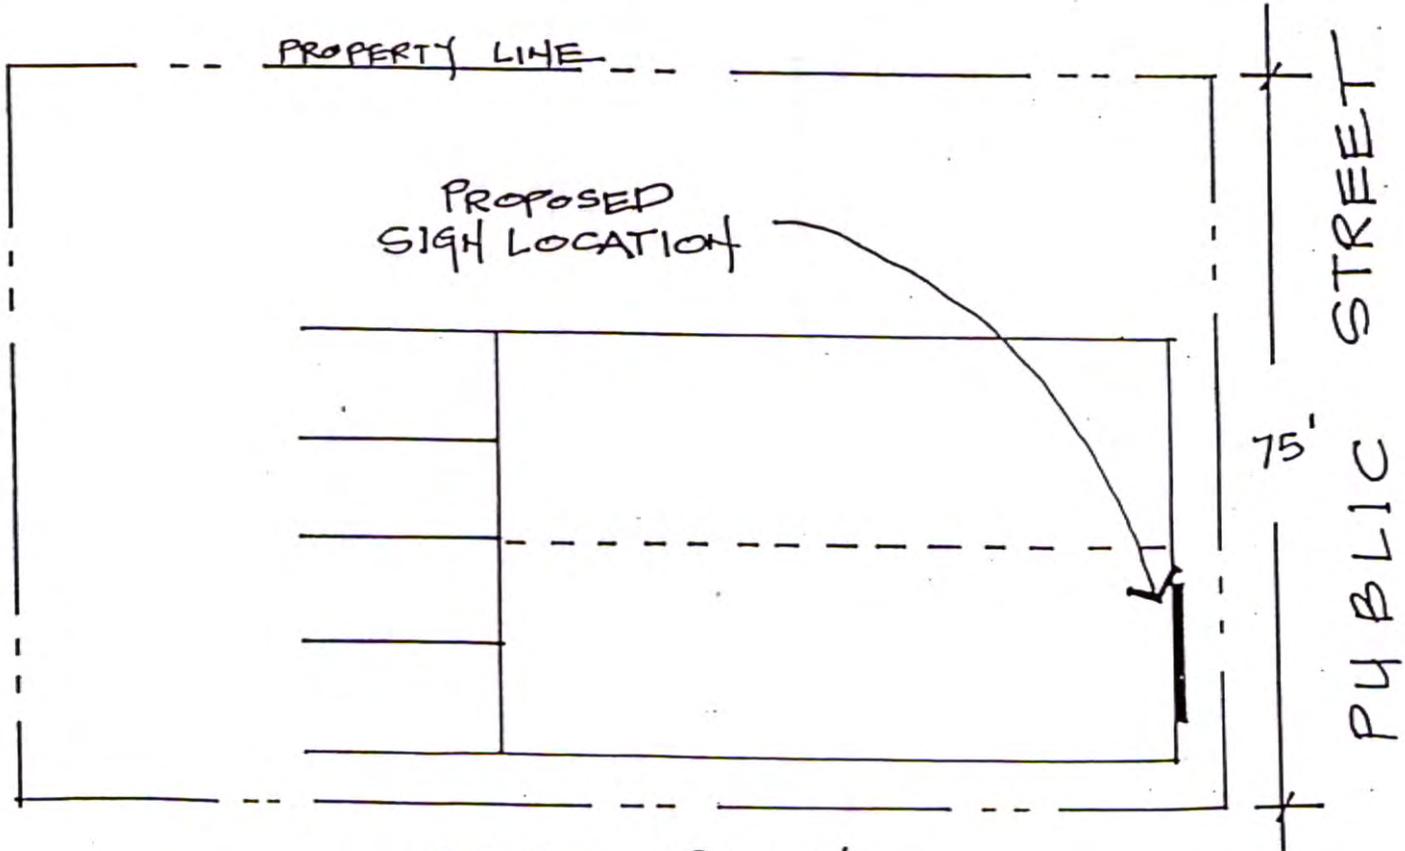


SITE PLAN
Example

3'-0" | 13'-0" |
INSURANCE

PROPOSED INDIVIDUALLY ILLUMINATED CHANNEL LETTERS

- BLUE FACE
- BLACK RETURNS
- BLACK TRIM CAPS
- NO RACEWAY

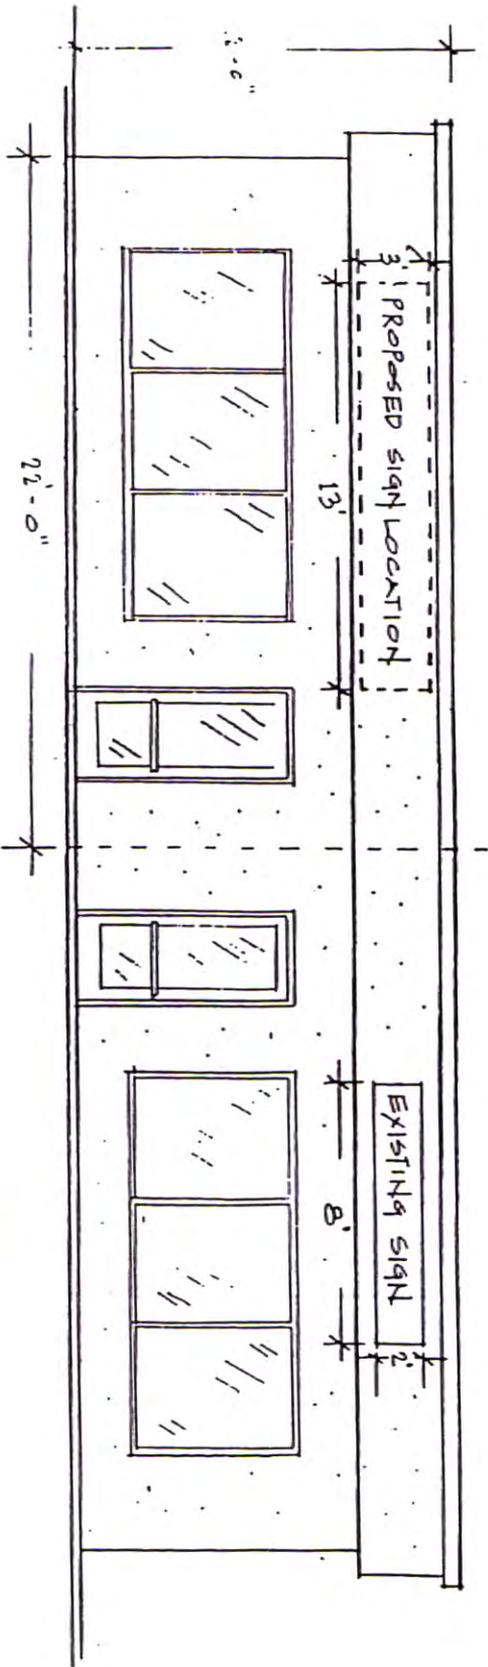

ADDRESS : _____

Example